

A Suite view of the falls



ACCOMMODATIONS

- 42 storeys high with 565 spacious Two-Room Suites
- Fallsview, Fireplace, Whirlpool and Presidential Suites
- 100 yards from the Brink of Niagara Falls
- Located beside Niagara Fallsview Casino
- Centrally located in the Fallsview Tourist District
- On-site restaurants: Starbucks® Coffee, TGI Fridays® Restaurant & Sports Bar and Fallsview Dining in The Keg Steakhouse + Bar®

MEETING FACILITIES & SERVICES

- Over 19,000 square feet of meeting/banquet space
- Professional meeting planners to assist with on-site/off-site arrangements and activities
- All conference rooms consist of state-of-the-art built in audio/visual components, including interconnecting multiple screens with "simultaneous display" LCD projectors
- Fallsview meeting space includes private outdoor balcony
- In-house sound, lighting and audio/visual services
- LCD projectors in each meeting room
- Earn Hilton HHonors® Points and Miles®
- Motorized projection screens • Room service
- High-speed wireless internet • Full business centre
- Valet parking • ATM machines

DIRECTIONS

From Buffalo, NY (Peace Bridge)

Peace Bridge through to Canada Customs to Queen Elizabeth Way (QEW) Niagara/Toronto. Turn right on McLeod Rd. Turn left on Stanley Ave. Turn right on Dunn St. The hotel is straight ahead.

From Toronto, ON

Queen Elizabeth Way (QEW) to Niagara. Take Hwy 420/Bridge to USA. Turn right on Stanley Ave. Turn left on Dunn St. The hotel is straight ahead.

From Windsor/Detroit (Ambassador Bridge)

South on Ambassador Bridge/Hwy 3 N. Continue to follow Hwy 3 S. Merge onto Hwy 401. Take Exit 235 follow 403 E toward Hamilton. Merge onto QEW toward Niagara. Take Hwy 420E toward Niagara Falls/Bridge to USA. Turn right on Stanley Ave. Turn left on Dunn St. The hotel is straight ahead.



EMBASSY SUITES

by HILTON™

Niagara Falls — Fallsview



STARBUCKS FRIDAYS

Nationwide call 1.800.EMBASSY or visit our website at www.embassysuites.com. *Hilton Honours® membership are subject to Hilton Honours® Terms and Conditions, 2017 Hilton Hospitality Inc. †Subject to provincial and local laws.



CONTACT

PHONE (905) 356-3600

TOLL FREE (800) 420-6107


FAX (905) 374-5111

EMAIL sales@embassysuitesniagara.com

WEB embassysuitesniagara.com

6700 Fallsview Boulevard,
Niagara Falls, Ontario, Canada L2G 3W6

LEVEL 9 CONFERENCE LEVEL

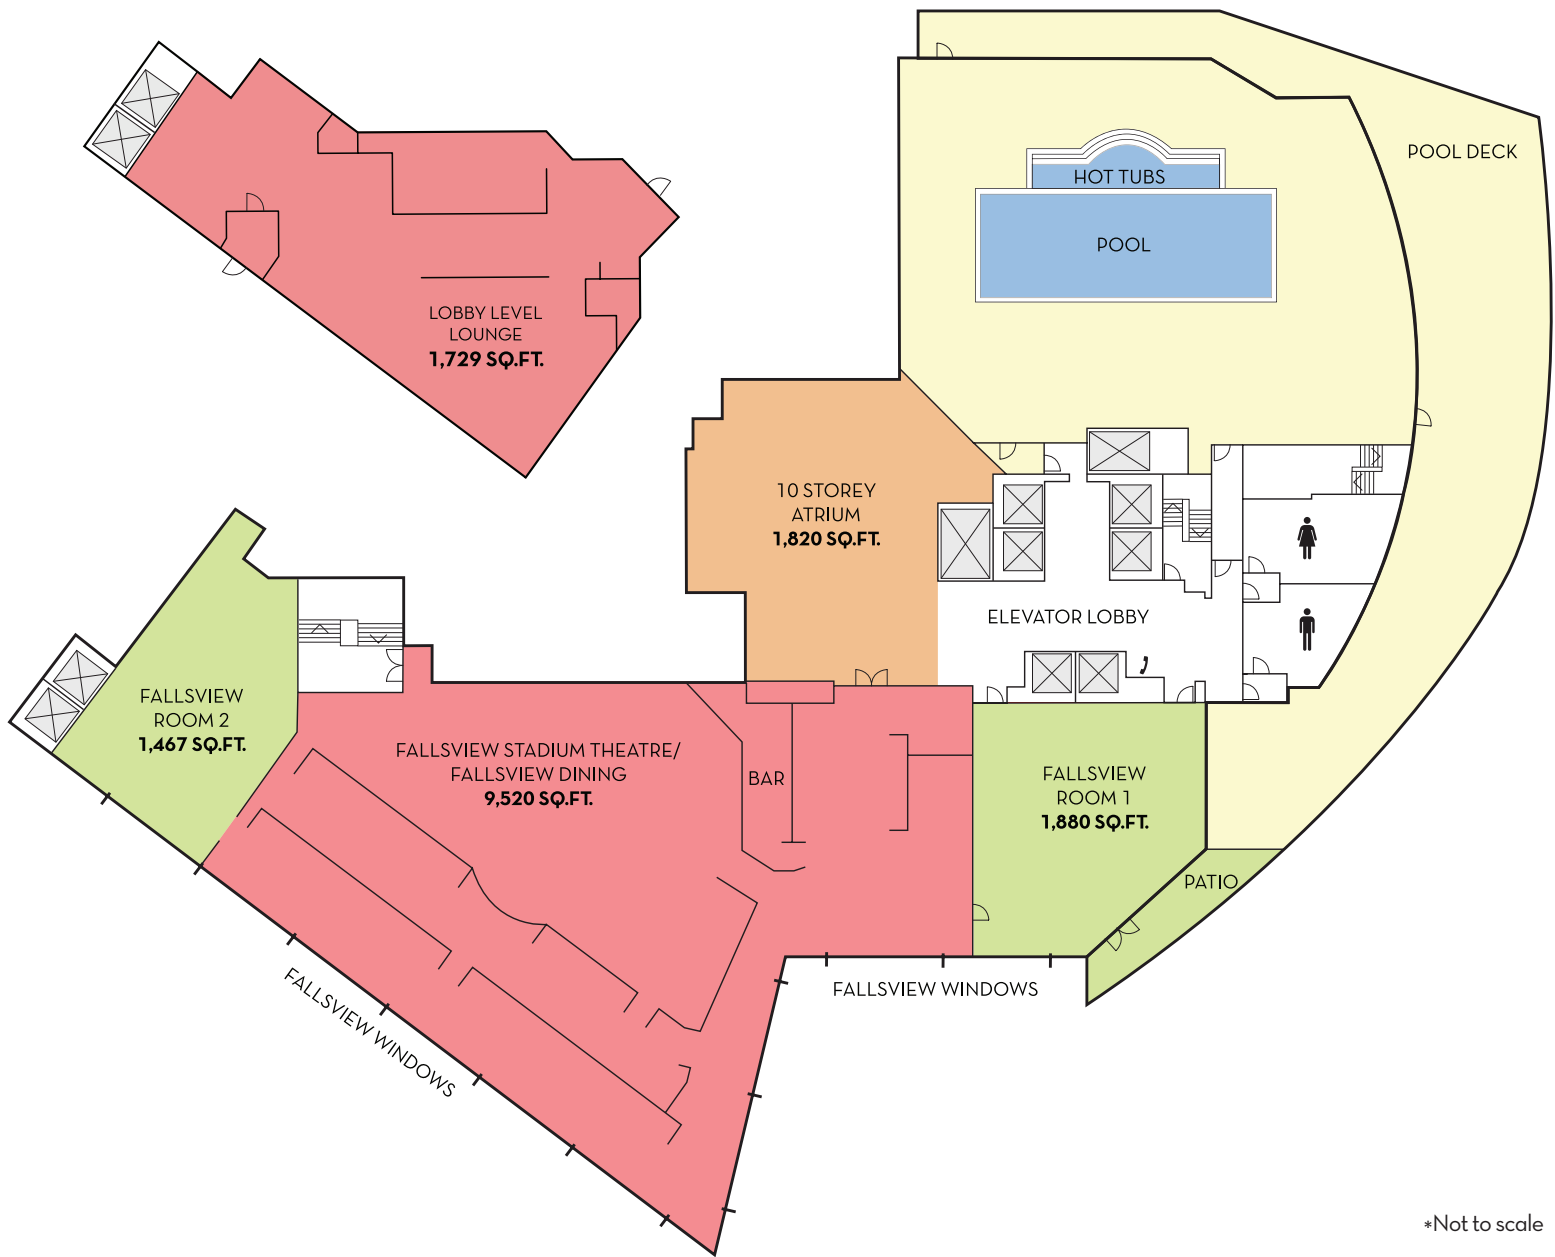


MEETING SPACE CAPACITIES

MEETING ROOMS	DIMENSIONS	CEILING HEIGHT	SQUARE FOOT (SQ.FT.)	THEATRE	CLASS ROOM	BOARD ROOM	U-SHAPE	RECEPTION	BANQUET	HOLLOW SQUARE	HALF ROUNDS
Fallsview Stadium Theatre	-	-	9520	750	-	-	-	1000	650	-	-
Lobby Level Lounge	63x28	10	1729	25	20	20	-	70	50	-	-
Fallsview Room 1	41 x 46	13	1880	120	90	40	40	140	90	38	56
Fallsview Room 2	32 x 45	13	1467	100	80	40	40	120	90	46	60
10 Storey Atrium	-	-	1820	300	230	-	-	400	140	-	100

Total SQ.FT. of meeting space = 16,416

P1 CONFERENCE LEVEL

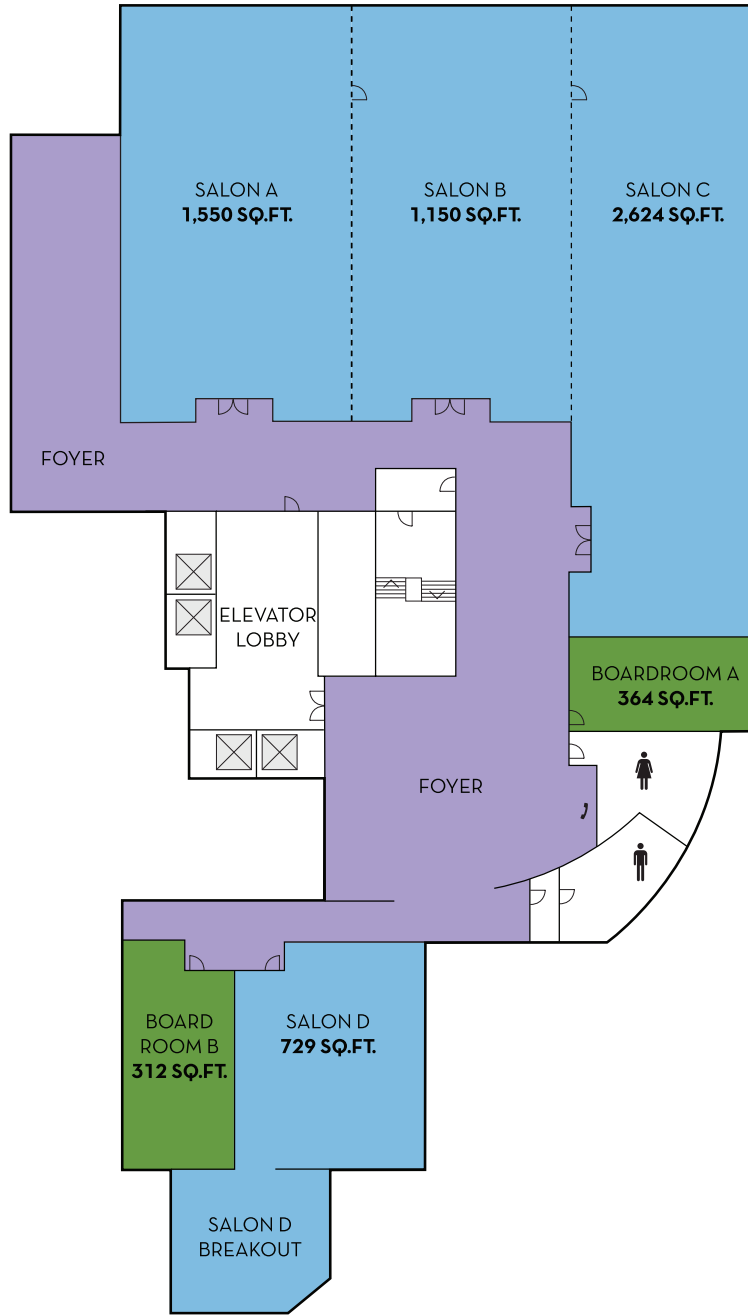

*Not to scale

MEETING SPACE CAPACITIES

*Salons A, B and C can be utilized as three separate rooms or combined as one large general session room

MEETING ROOMS	DIMENSIONS	CEILING HEIGHT	SQUARE FOOT (SQ.FT.)	THEATRE	CLASS ROOM	BOARD ROOM	U-SHAPE	RECEPTION	BANQUET	HOLLOW SQUARE	HALF ROUNDS
Salon A	31 x 50	9	1550	90	70	40	38	100	70	40	56
Salon B	23 x 50	9	1150	70	60	30	30	70	60	40	40
Salon C	32 x 82	9	2624	160	130	80	50	200	160	80	96
Salons A + B + C	-	9	5324	350	260	-	-	300	260	-	200
Salon A + B	-	9	2700	165	130	-	-	150	120	-	96
Salon B + C	-	9	3774	235	190	-	-	200	170	-	136
Salon D	27 x 27	8	729	45	30	20	20	35	40	24	32
Corporate Boardroom A	13 x 28	8	364	20	20	14	-	25	30	-	-
Corporate Boardroom B	13 x 24	8	312	-	-	10	-	-	-	-	-

Total SQ.FT. of meeting space = 6,729